


GRID REF:  
 X= 335594  
 Y= 431005  
 NEAREST POSTCODE:  
 FY4 5JX  
 SITE AREA:  
 11915m<sup>2</sup>  
 2.944 Acres

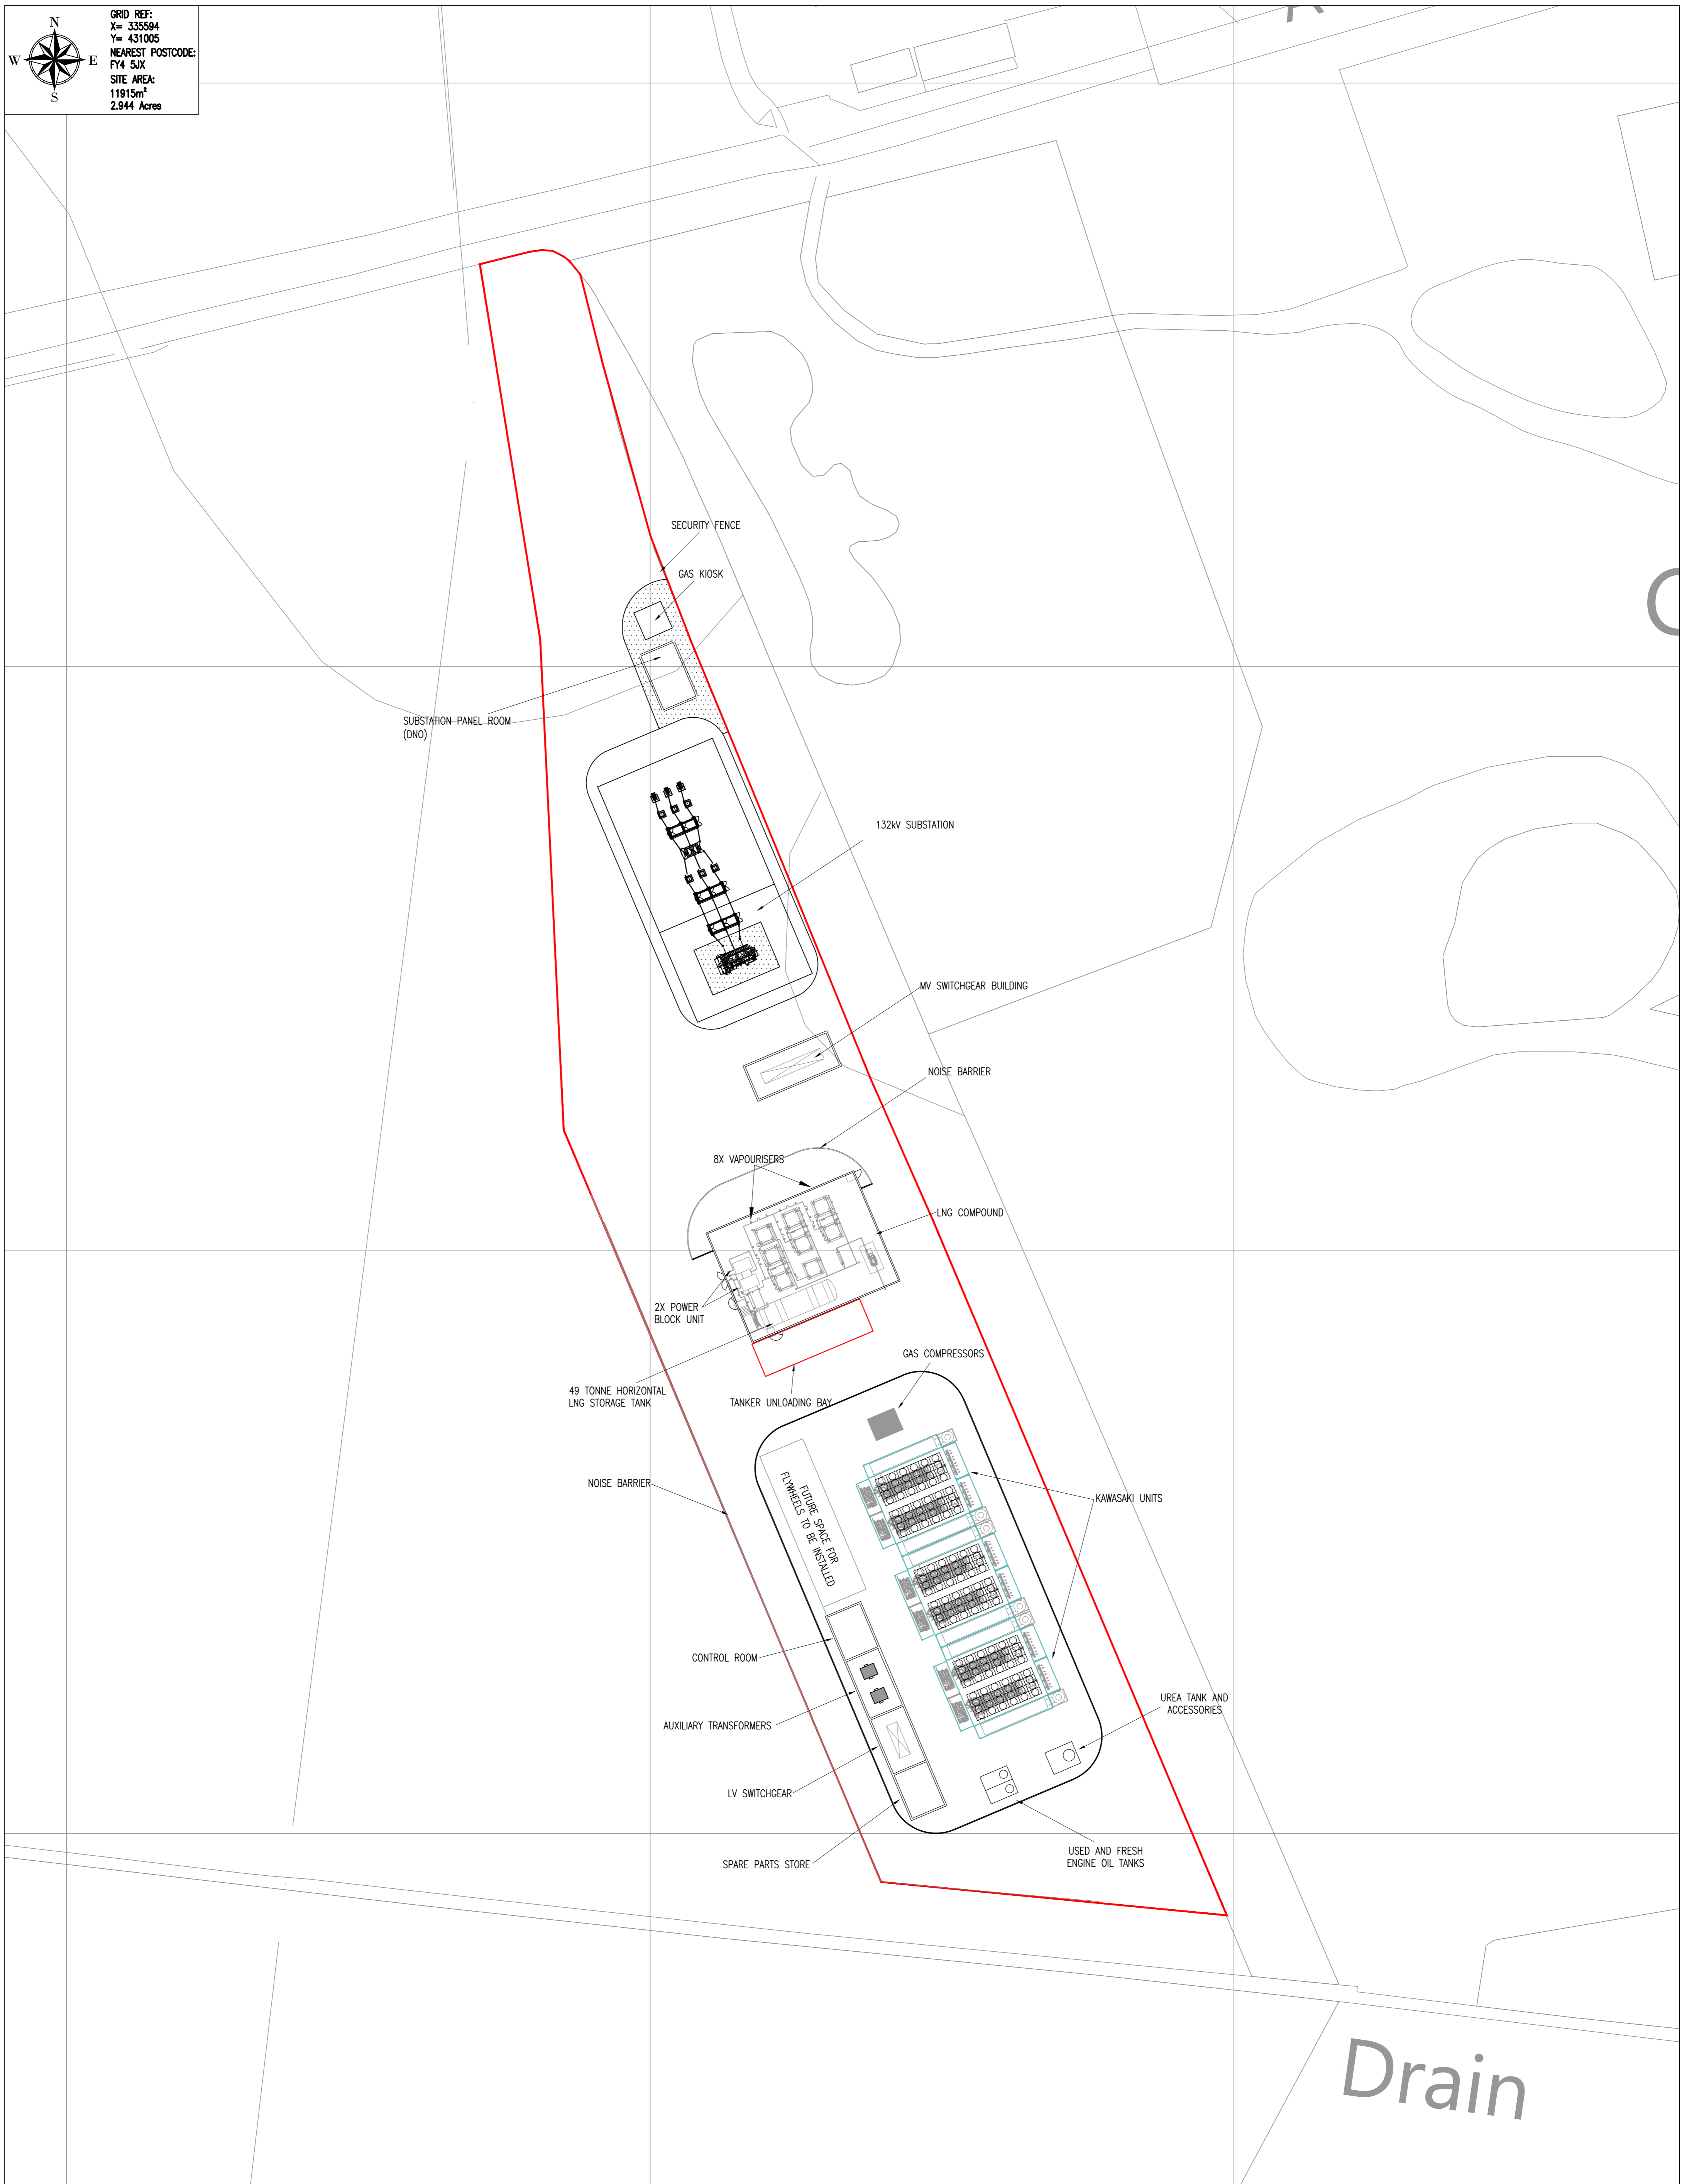

DWG INFO: N:\CLARKE BOND UK LTD - PROJECTS\WE04284 - RELIANCE ENERGY STOR'S\DRAWINGS\CURRENT\WE04284.160 - ANNAS ROAD\WE04284.160.dwg - SGT - INC LADDT

	<b>Client</b> RELIANCE ENERGY	<p>         MULTIDISCIPLINARY ENGINEERING CONSULTANTS          GF Suite, Bickleigh House,          Park Five Business Centre,          Sowton, Exeter EX2 7HU          tel +44 (0) 1392 369098          fax +44 (0) 1392 369100          e-mail exeter@clarkbond.com          www.clarkbond.com          Bristol Exeter London       </p>	<b>Drawing Title</b> SUBSTANCE LOCATION PLAN																								
	<b>Project</b> LAND AT ANNAS ROAD BLACKPOOL REL0050		<b>Project No.</b> WE04284.160	<b>Discipline</b> C	<b>Drawing No.</b> SK6																						
<table border="1"> <thead> <tr> <th>Rev</th> <th>Detail</th> <th>By</th> <th>Chk</th> <th>Date</th> </tr> </thead> <tbody> <tr> <td> </td> <td> </td> <td> </td> <td> </td> <td> </td> </tr> </tbody> </table>	Rev	Detail	By	Chk	Date						<b>Drawing Status</b> FOR INFORMATION	<b>Scale</b> 1:500 @ A1	<b>Date</b> AUG '18	<b>Revision</b> -													
Rev	Detail	By	Chk	Date																							
<table border="1"> <thead> <tr> <th>Drawn</th> <th>Checked</th> <th>Sheet Size</th> </tr> </thead> <tbody> <tr> <td>JH</td> <td> </td> <td>A1</td> </tr> </tbody> </table>	Drawn	Checked	Sheet Size	JH		A1	<table border="1"> <thead> <tr> <th>Project No.</th> <th>Discipline</th> <th>Drawing No.</th> </tr> </thead> <tbody> <tr> <td>WE04284.160</td> <td>C</td> <td>SK6</td> </tr> </tbody> </table>	Project No.	Discipline	Drawing No.	WE04284.160	C	SK6	<table border="1"> <thead> <tr> <th>Scale</th> <th>Date</th> <th>Revision</th> </tr> </thead> <tbody> <tr> <td>1:500 @ A1</td> <td>AUG '18</td> <td>-</td> </tr> </tbody> </table>	Scale	Date	Revision	1:500 @ A1	AUG '18	-	<table border="1"> <thead> <tr> <th>Drawn</th> <th>Checked</th> <th>Sheet Size</th> </tr> </thead> <tbody> <tr> <td>JH</td> <td> </td> <td>A1</td> </tr> </tbody> </table>	Drawn	Checked	Sheet Size	JH		A1
Drawn	Checked	Sheet Size																									
JH		A1																									
Project No.	Discipline	Drawing No.																									
WE04284.160	C	SK6																									
Scale	Date	Revision																									
1:500 @ A1	AUG '18	-																									
Drawn	Checked	Sheet Size																									
JH		A1																									

© This drawing may not be copied without prior written permission