
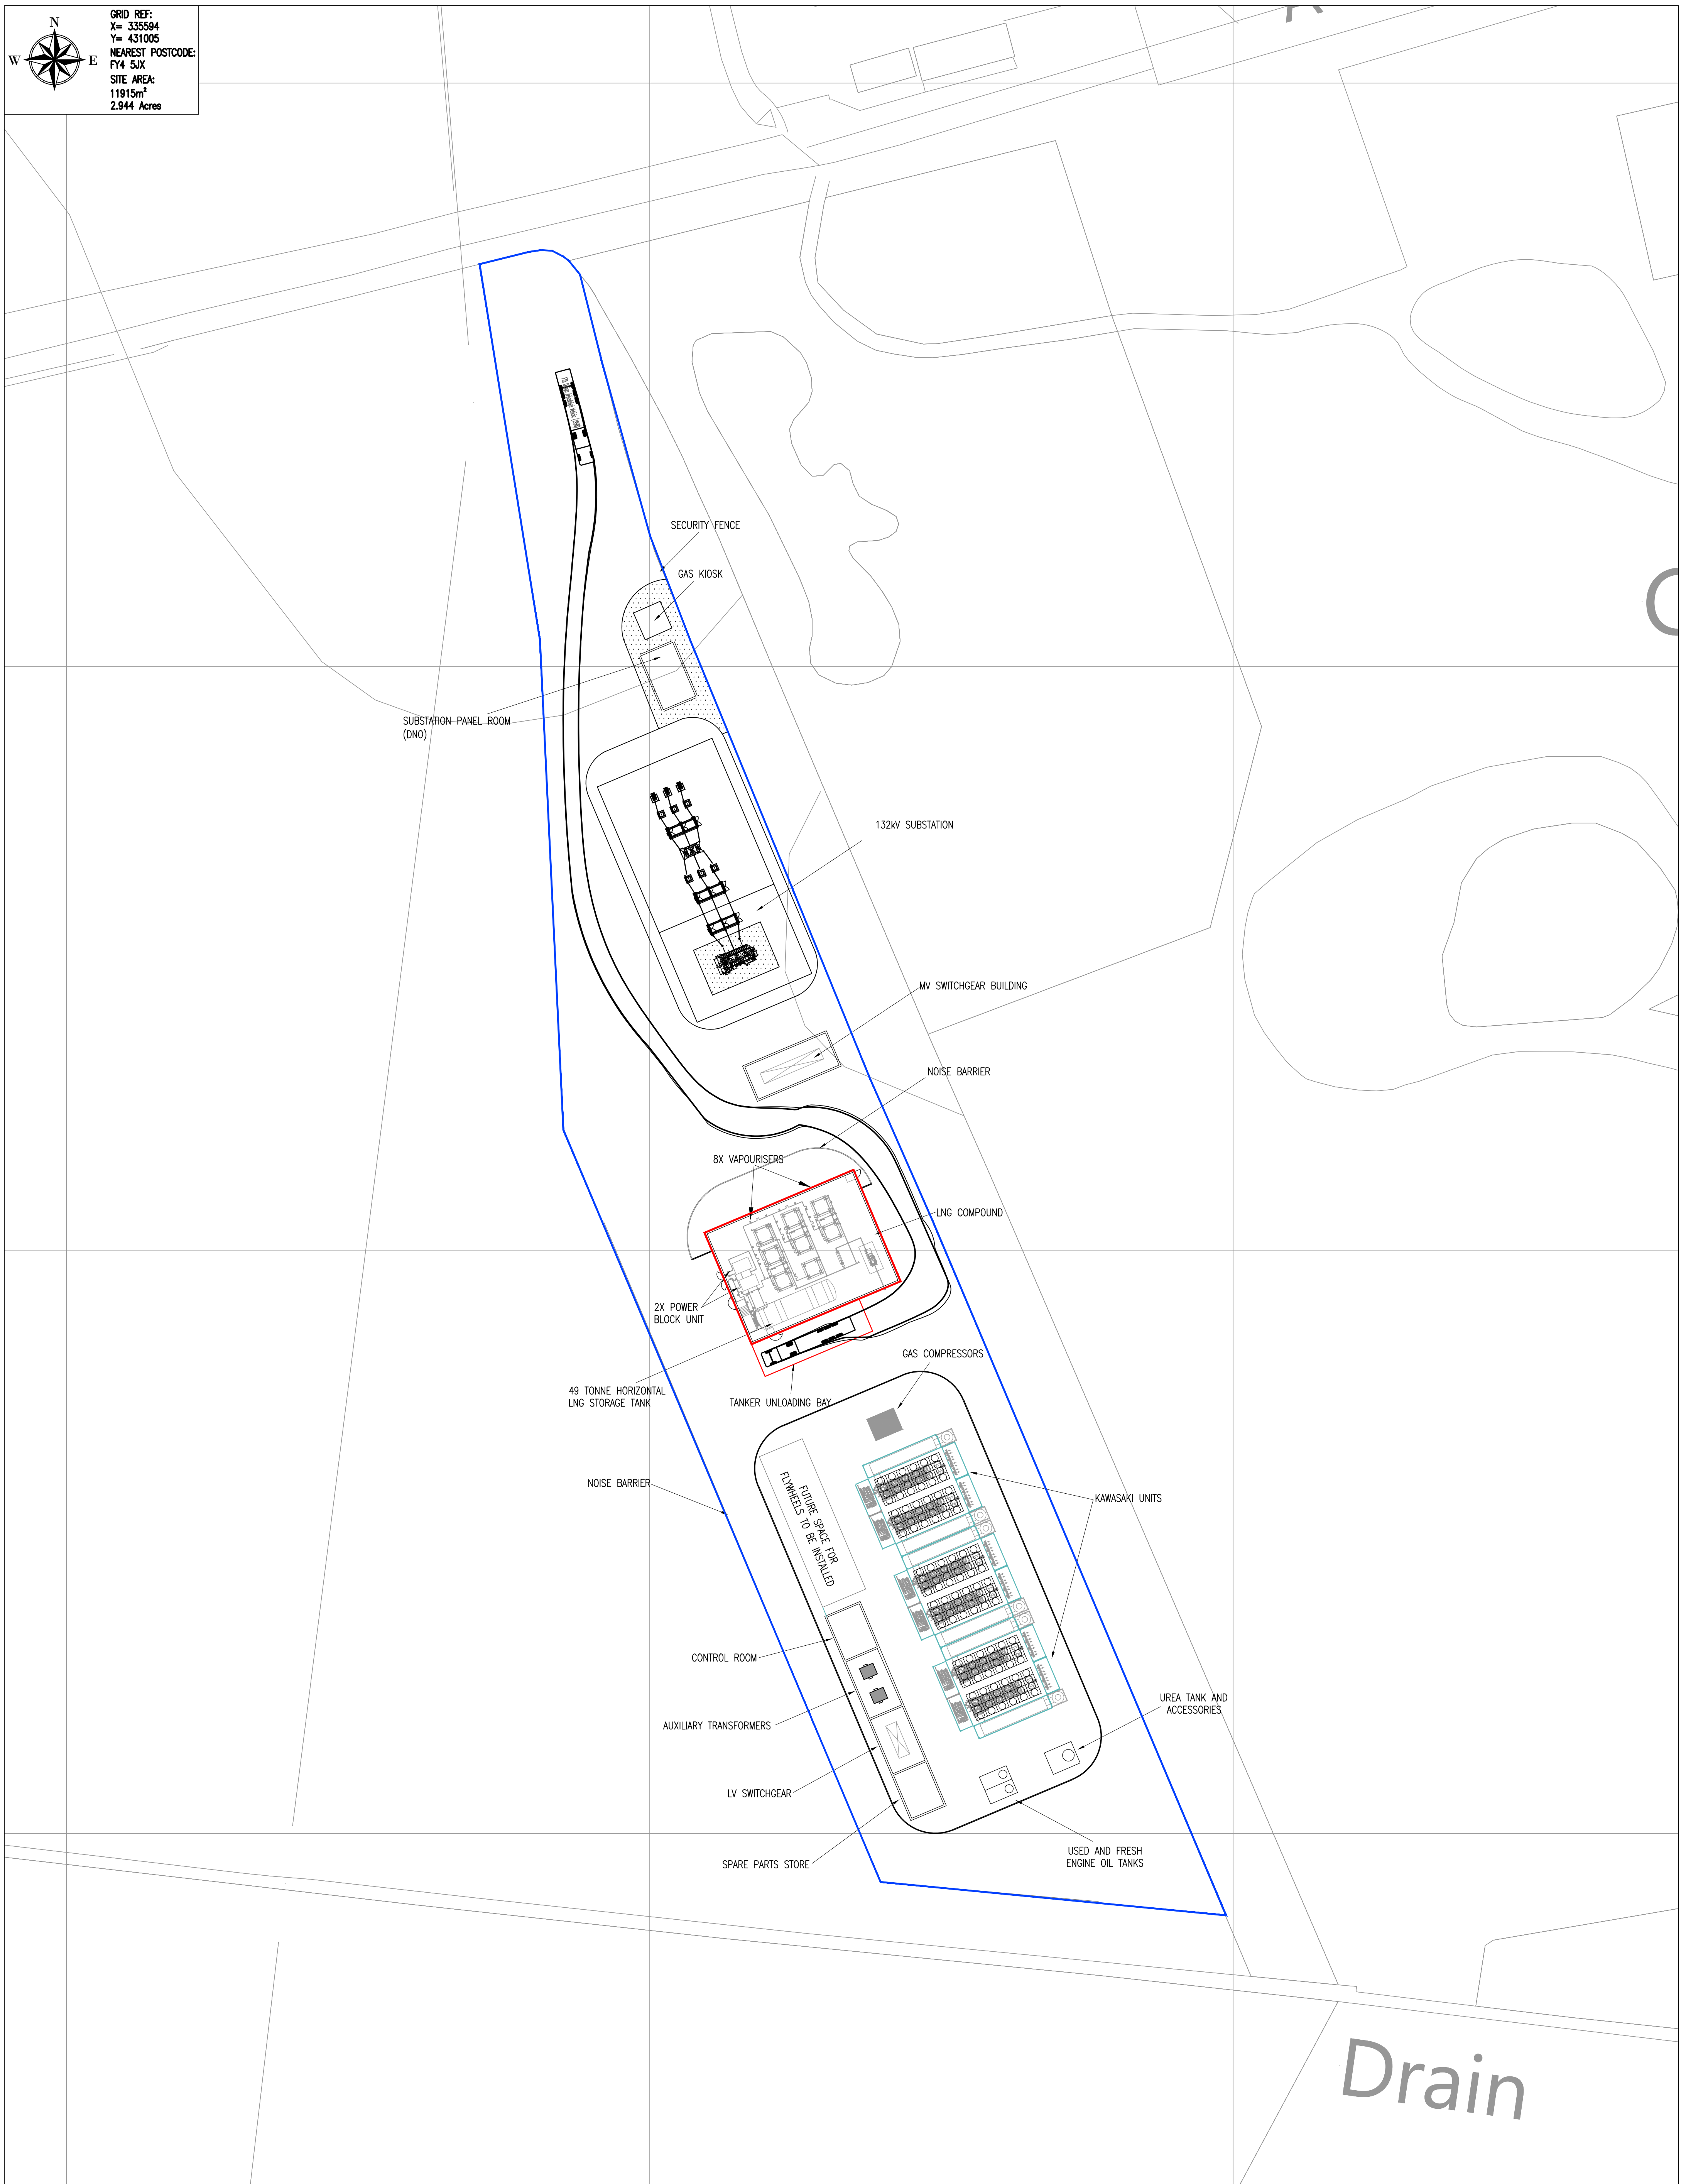


GRID REF:
 X= 335594
 Y= 431005
 NEAREST POSTCODE:
 FY4 5JX
 SITE AREA:
 11915m²
 2.944 Acres

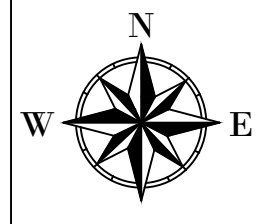

DWG INFO: N:\CLARKE BOND UK LTD - PROJECTS\WE04284 - RELIANCE ENERGY STOR'S\DRAWINGS\CURRENT\WE04284.160 - ANNAS ROAD\WE04284.160.dwg

	Client RELIANCE ENERGY		Drawing Title SUBSTANCE LOCATION PLAN: LNG COMPOUND	
	Project LAND AT ANNAS ROAD BLACKPOOL REL0050		Project No. WE04284.160	Discipline C
GF Suite, Bickleigh House, Park Five Business Centre, Sowton, Exeter EX2 7HU tel +44 (0) 1392 369098 fax +44 (0) 1392 369100 e-mail exeter@clarkebond.com web www.clarkebond.com Bristol Exeter London		Scale 1:500 @ A1	Date AUG '18	Revision —
Rev Detail Revisions	By Chk Date	Drawing Status FOR INFORMATION	Drawn JH	Checked —

© This drawing may not be copied without prior written permission